


AANEM Annual Meeting
September 29- October 1 2026
Hilton Orlando Bonnet Creek Hotel - Bonnet Creek Ballroom - Level 1
Orlando, FL

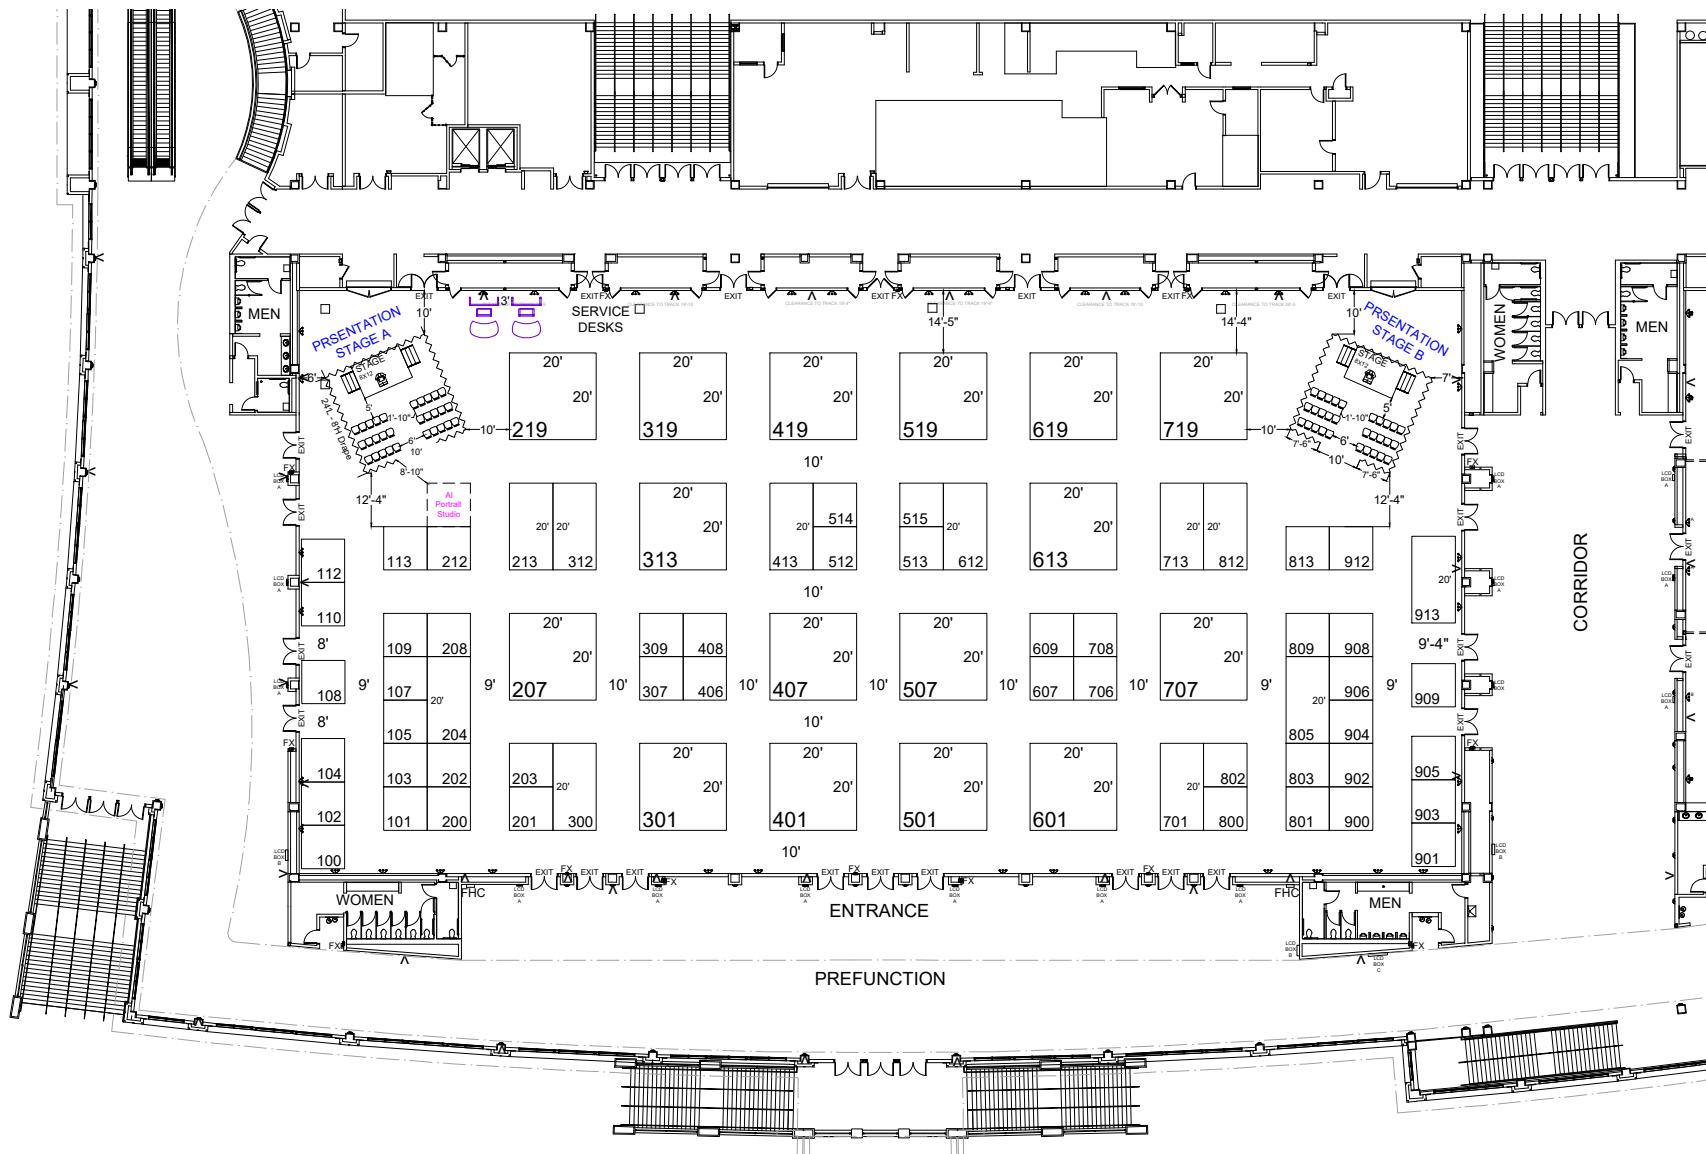

Shepard Exposition Services has made every effort to ensure the accuracy of all information contained on this floor plan. However, no warranties, either expressed or implied, are made with respect to this floor plan. Verifying the locations of building columns, utilities, or other architectural components of the facility is the sole responsibility of the exhibitor/show management.

SUBJECT TO FIRE MARSHAL APPROVAL

Shepard

Show Information			
Show Name	AANEM Annual Meeting		
Show Dates	September 29- October 1 2026		
Move-In	9/27/26		
Job #	C135521025		
AE	Laura Ouimet		

Inventory as of 01/27/2026

Dimension	Size	Qty	SqFt
10'x10'	100	46	4,600
10'x20'	200	11	2,200
20'x20'	400	16	6,400
Totals:	73	13,200	

Floor Plan Legend

- FE Fire Extinguisher
- FS Fire Strobe
- FHC Fire Hose Cabinet

Venue Info

- Building Name: Hilton Orlando Bonnet Creek Hotel
- Hall: Bonnet Creek Ballroom - Floridian Ballroom
- Floor: Level 1
- Address: 14100 Bonnet Creek Resort Lane, Orlando, FL 32821

Drawing Information

- File Path: D:\Design\Files\01_Floor Plans\01_SES SHOW FLOORPLANS\AANEM\AANEM Annual Meeting_F189871026_0.1.dwg
- File Name: AANEM Annual Meeting_F189871026_0.1.dwg
- Drawn By: Jaime Selice
- Last Saved: 1/20/2026 9:09 AM
- Saved By: Jperez
- Tab: Floorplan_1
- Paper Size: ANSI full bleed A (11.00 x 8.50 Inches)
- Scale: NTS

1531 Carroll Drive NW
Atlanta, GA 30318
(v) 404-720-8600
(f) 404-720-8750

1/27/2026 9:16 AM JESSICA PEREZ