


October 29-31, 2025

Hilton San Francisco Union Square - Grand Ballroom - Grand Ballroom Level
San Francisco, CA

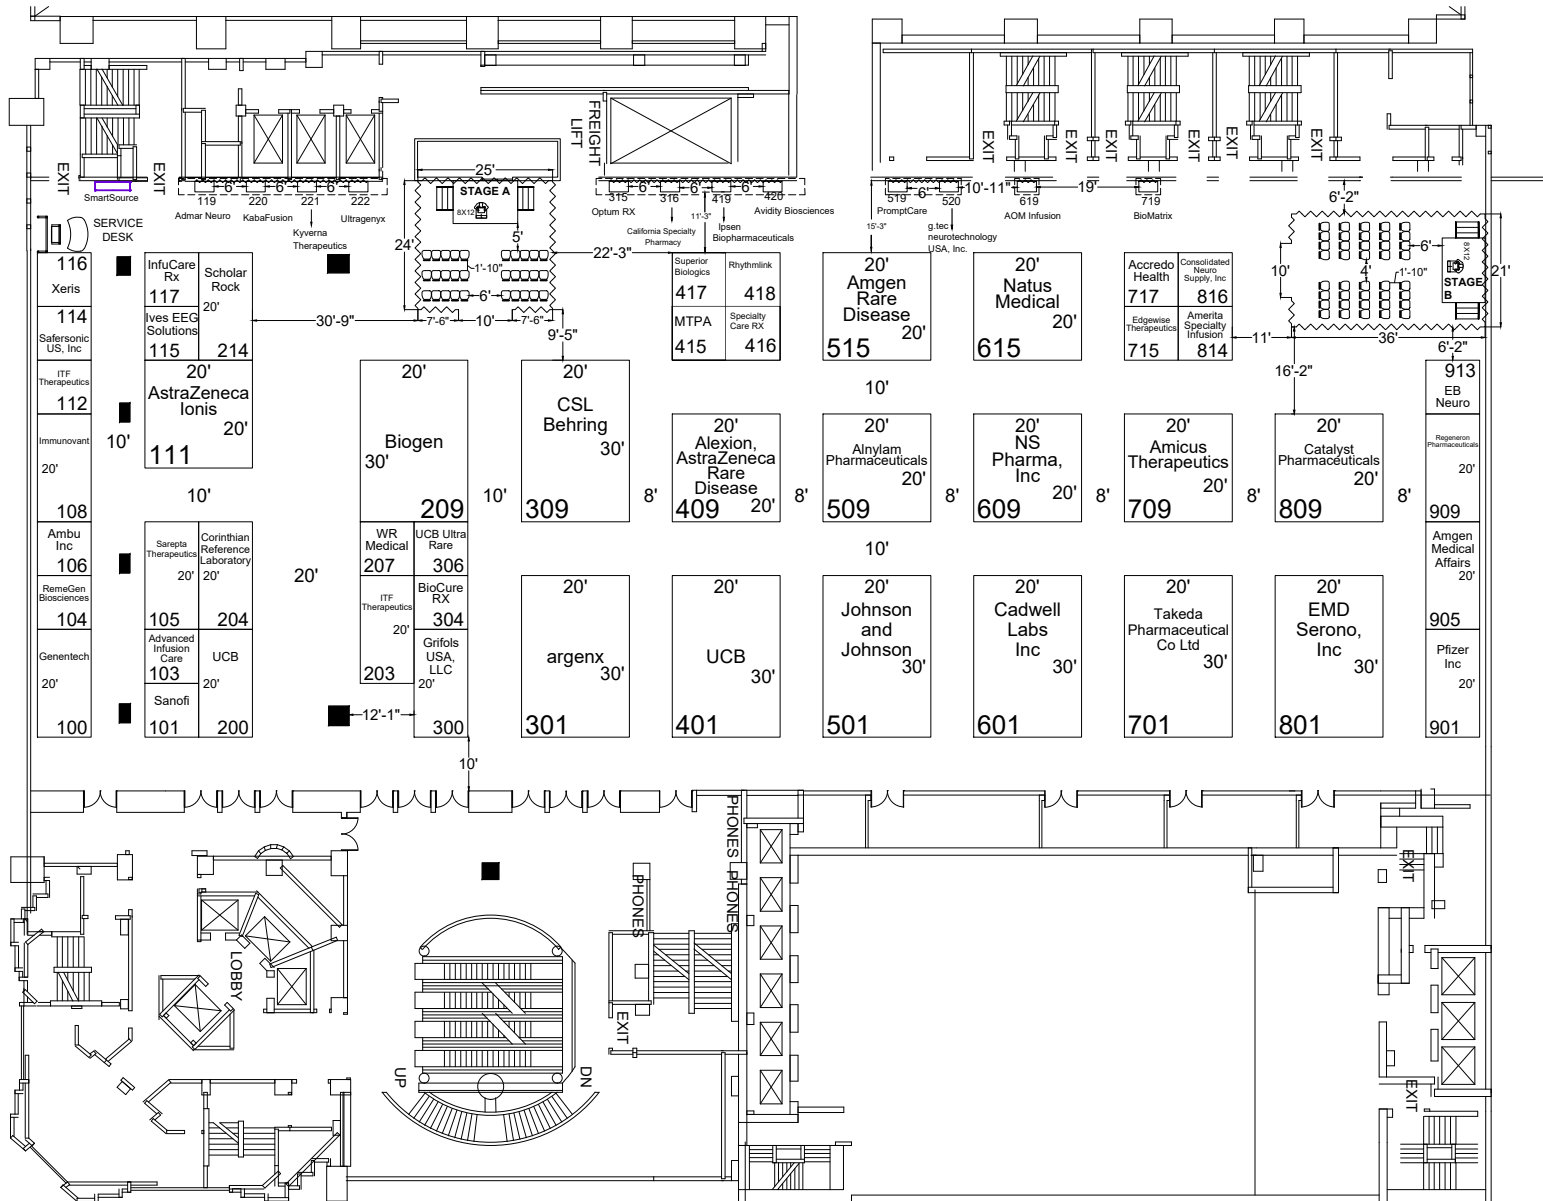

Show Information	
Show Name	AANEM Annual Meeting
Show Dates	October 29-31, 2025
Move-In	October 28, 2025
Job #	C135521125
AE	Laura Ouimet

Inventory as of 05/27/2025			
Dimension	Size	Qty	SqFt
10'x10'	100	17	1,700
10'x20'	200	11	2,200
20'x20'	400	9	3,600
20'x30'	600	8	4,800
Totals:		45	12,300

Floor Plan Legend	
FE	Fire Extinguisher
FS	Fire Strobe
FHC	Fire Hose Cabinet

Venue Info	
Building Name	Hilton San Francisco Union Square
Hall	Grand Ballroom
Floor	Grand Ballroom Level
Address	333 O'Farrell St San Francisco, CA 94012

Drawing Information	
File Path	c:\Design Files\1. Floor Plans_01_01_2025 SHOW FL COORD ANNOTATIONS - Closed\ANEM Annual Meeting_0115621025
File Name	ANEM Annual Meeting_0115621025.dwg
Drawn By	R Perry
Last Saved	5/27/2025 4:44 PM
Saved By	Rperry
Tab	Floorplan
Paper Size	ANSI full bleed A (11.00 x 8.50 inches)
Scale	NTS

1531 Carroll Drive NW
Atlanta, GA 30318
(v) 404-720-8600
(f) 404-720-8750

Shepard Exposition Services has made every effort to ensure the accuracy of all information contained on this floor plan. However, no warranties, either expressed or implied, are made with respect to this floor plan. Verifying the locations of building columns, utilities, or other architectural components of the facility is the sole responsibility of the exhibitor/show management.

SUBJECT TO FIRE MARSHAL APPROVAL